

171-50-029B
5512 CAMELBACK CANYON PL
ZONE: RE-24
VALHALLA AMENDED TR C LOT 1-4, 6, 7,
15-18
LOT # 5

NG	DELTA	TAN
5'38"	1'40"	16.2353
55'15"	3'44"	20.4501
9'41"	4'40"	43.3955
1'37"	5'43"	7.3929
4'51"	6'02"	
11' W		

171-15-021B
5440 N 46TH PL
ZONE: RE-24
RANCHO MARIZONA REPLANTED
LOT # 10

171-15-040
4538 VERMONT AVE
ZONE: RE-24
THOMPSON'S RANCH MARIZONA
LOT # 2

LOT 12
171-15-022C
FF=1286.50
PAD=1285.83
0.34AC (16,291.47SF)

FF=1276.50
PAD=1275.83
DASHED AREA IS BASEMENT

FF=1286.50
PAD=1288.83
Q100YR=1CFS ROOF TO PIPE


FF=1279
PAD=1279
Q100YR=BCFS
FUT.WSE=82.67
EX.WSE=85.92

171-14-195
5336 N 45TH PL
ZONE: PAD-4
CAMELBACK CANYON LOT 1
LOT # 5

Q100YR=0.5CFS
TO CB#4

Q100YR=7CFS
5' HIGH x 16' WIDE
ARCH IN MASONRY WALL

171-14-194
5326 N 45TH PL
ZONE: PAD-4
CAMELBACK CANYON LOT # 4

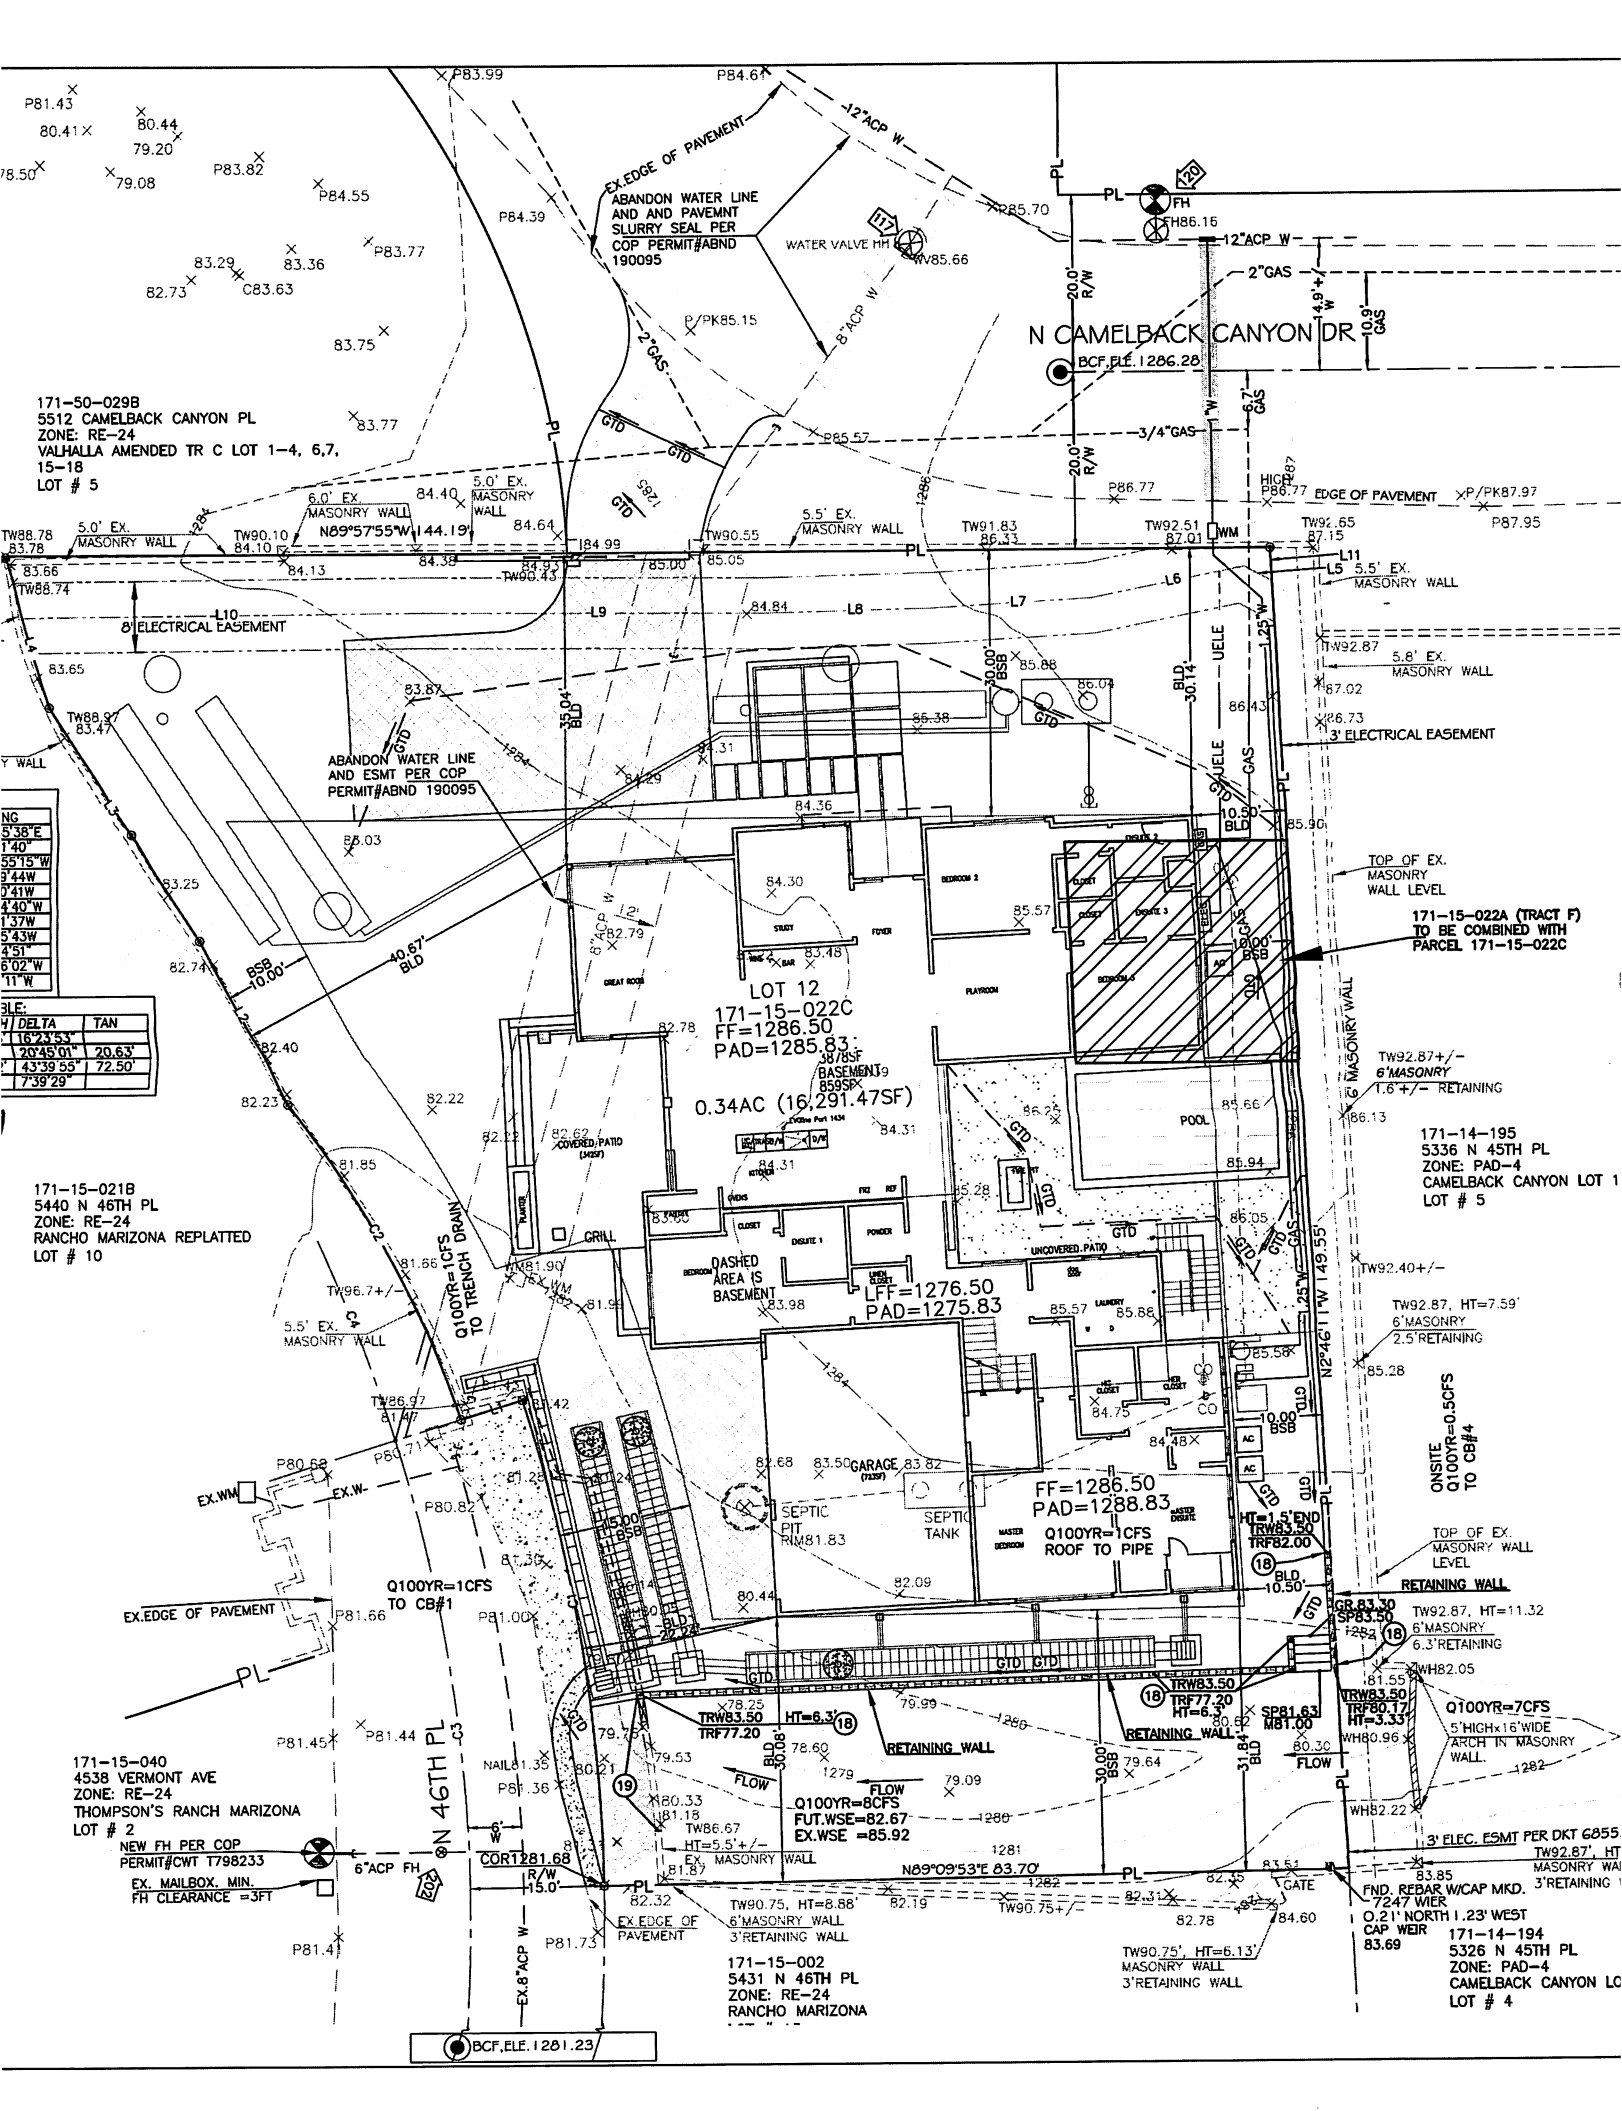

BCF, ELE. 1261.23