


SITE INFORMATION	
ZONING:	RE-35 SINGLE FAMILY RESIDENCE
PARCEL:	#172-50-019D
LOT SIZE:	27,651 SF
EXISTING LOT COVERAGE:	10% (25% ALLOWABLE)
PROPOSED LOT COVERAGE:	13%
NOTES: NEW ADDITION TO BE BUILT ABOVE EXISTING GARAGE AND WILL NOT EXCEED HEIGHT OF EXISTING HOUSE, AND OR 30'.	

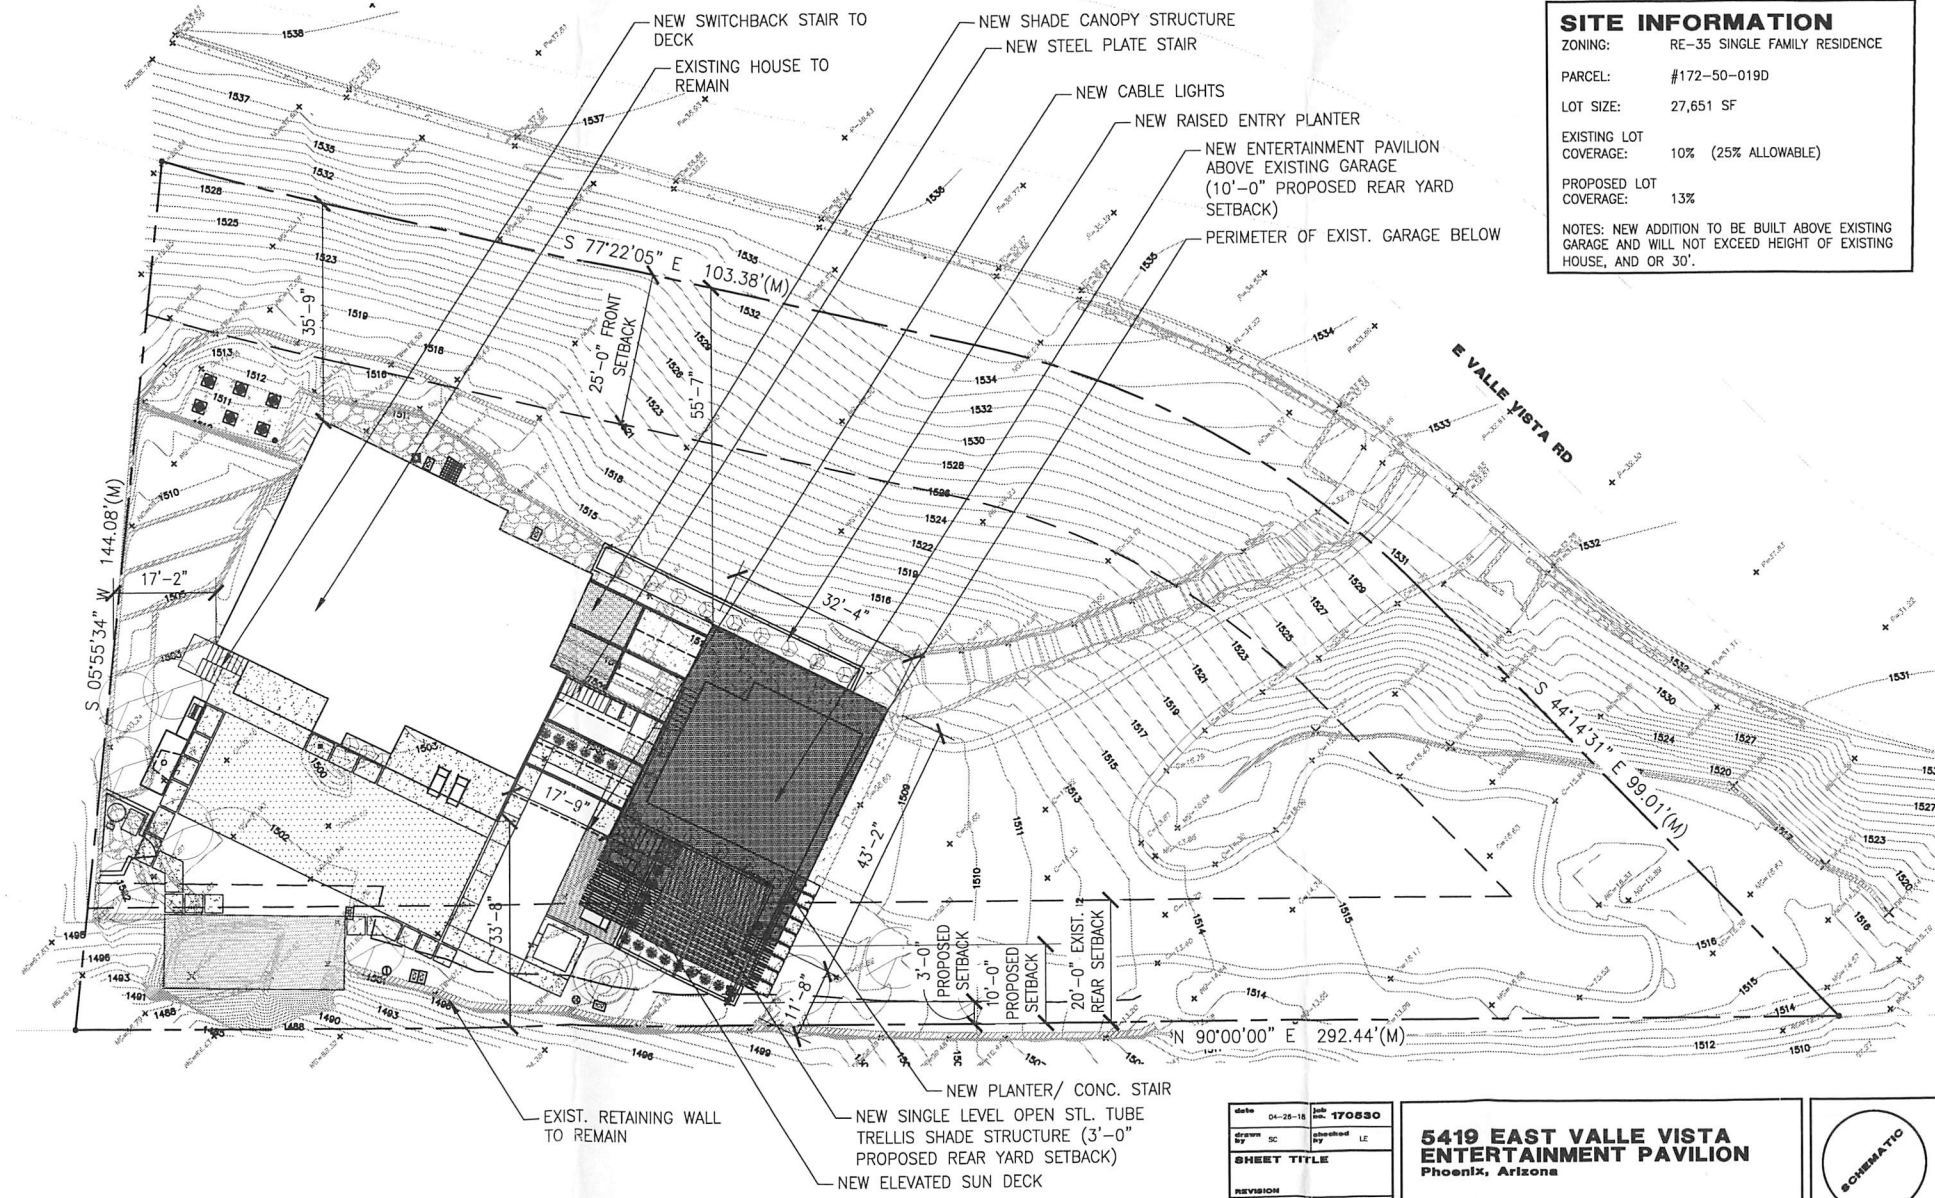

DATE	04-28-18	DATE	170530
DRAWN BY	SC	APPROVED BY	LE
SHEET TITLE			
REVISION			
<small>THIS DRAWING IS AN INSTRUMENT OF SERVICE. IT IS PREPARED FOR THE SPECIFIC PROJECT AND SITE SHOWN. IT IS NOT TO BE REPRODUCED OR COPIED IN ANY MANNER WITHOUT THE WRITTEN PERMISSION OF LEA ARCHITECTS, LLC. ALL RIGHTS RESERVED. © LEA ARCHITECTS, LLC</small>			

5419 EAST VALLE VISTA ENTERTAINMENT PAVILION
Phoenix, Arizona

LEA - Architects, LLC
1730 EAST NORTHERN PHOENIX, AZ
ARCHITECTURE PLANNING INTERIORS CONSTRUCTION MGMT.

